


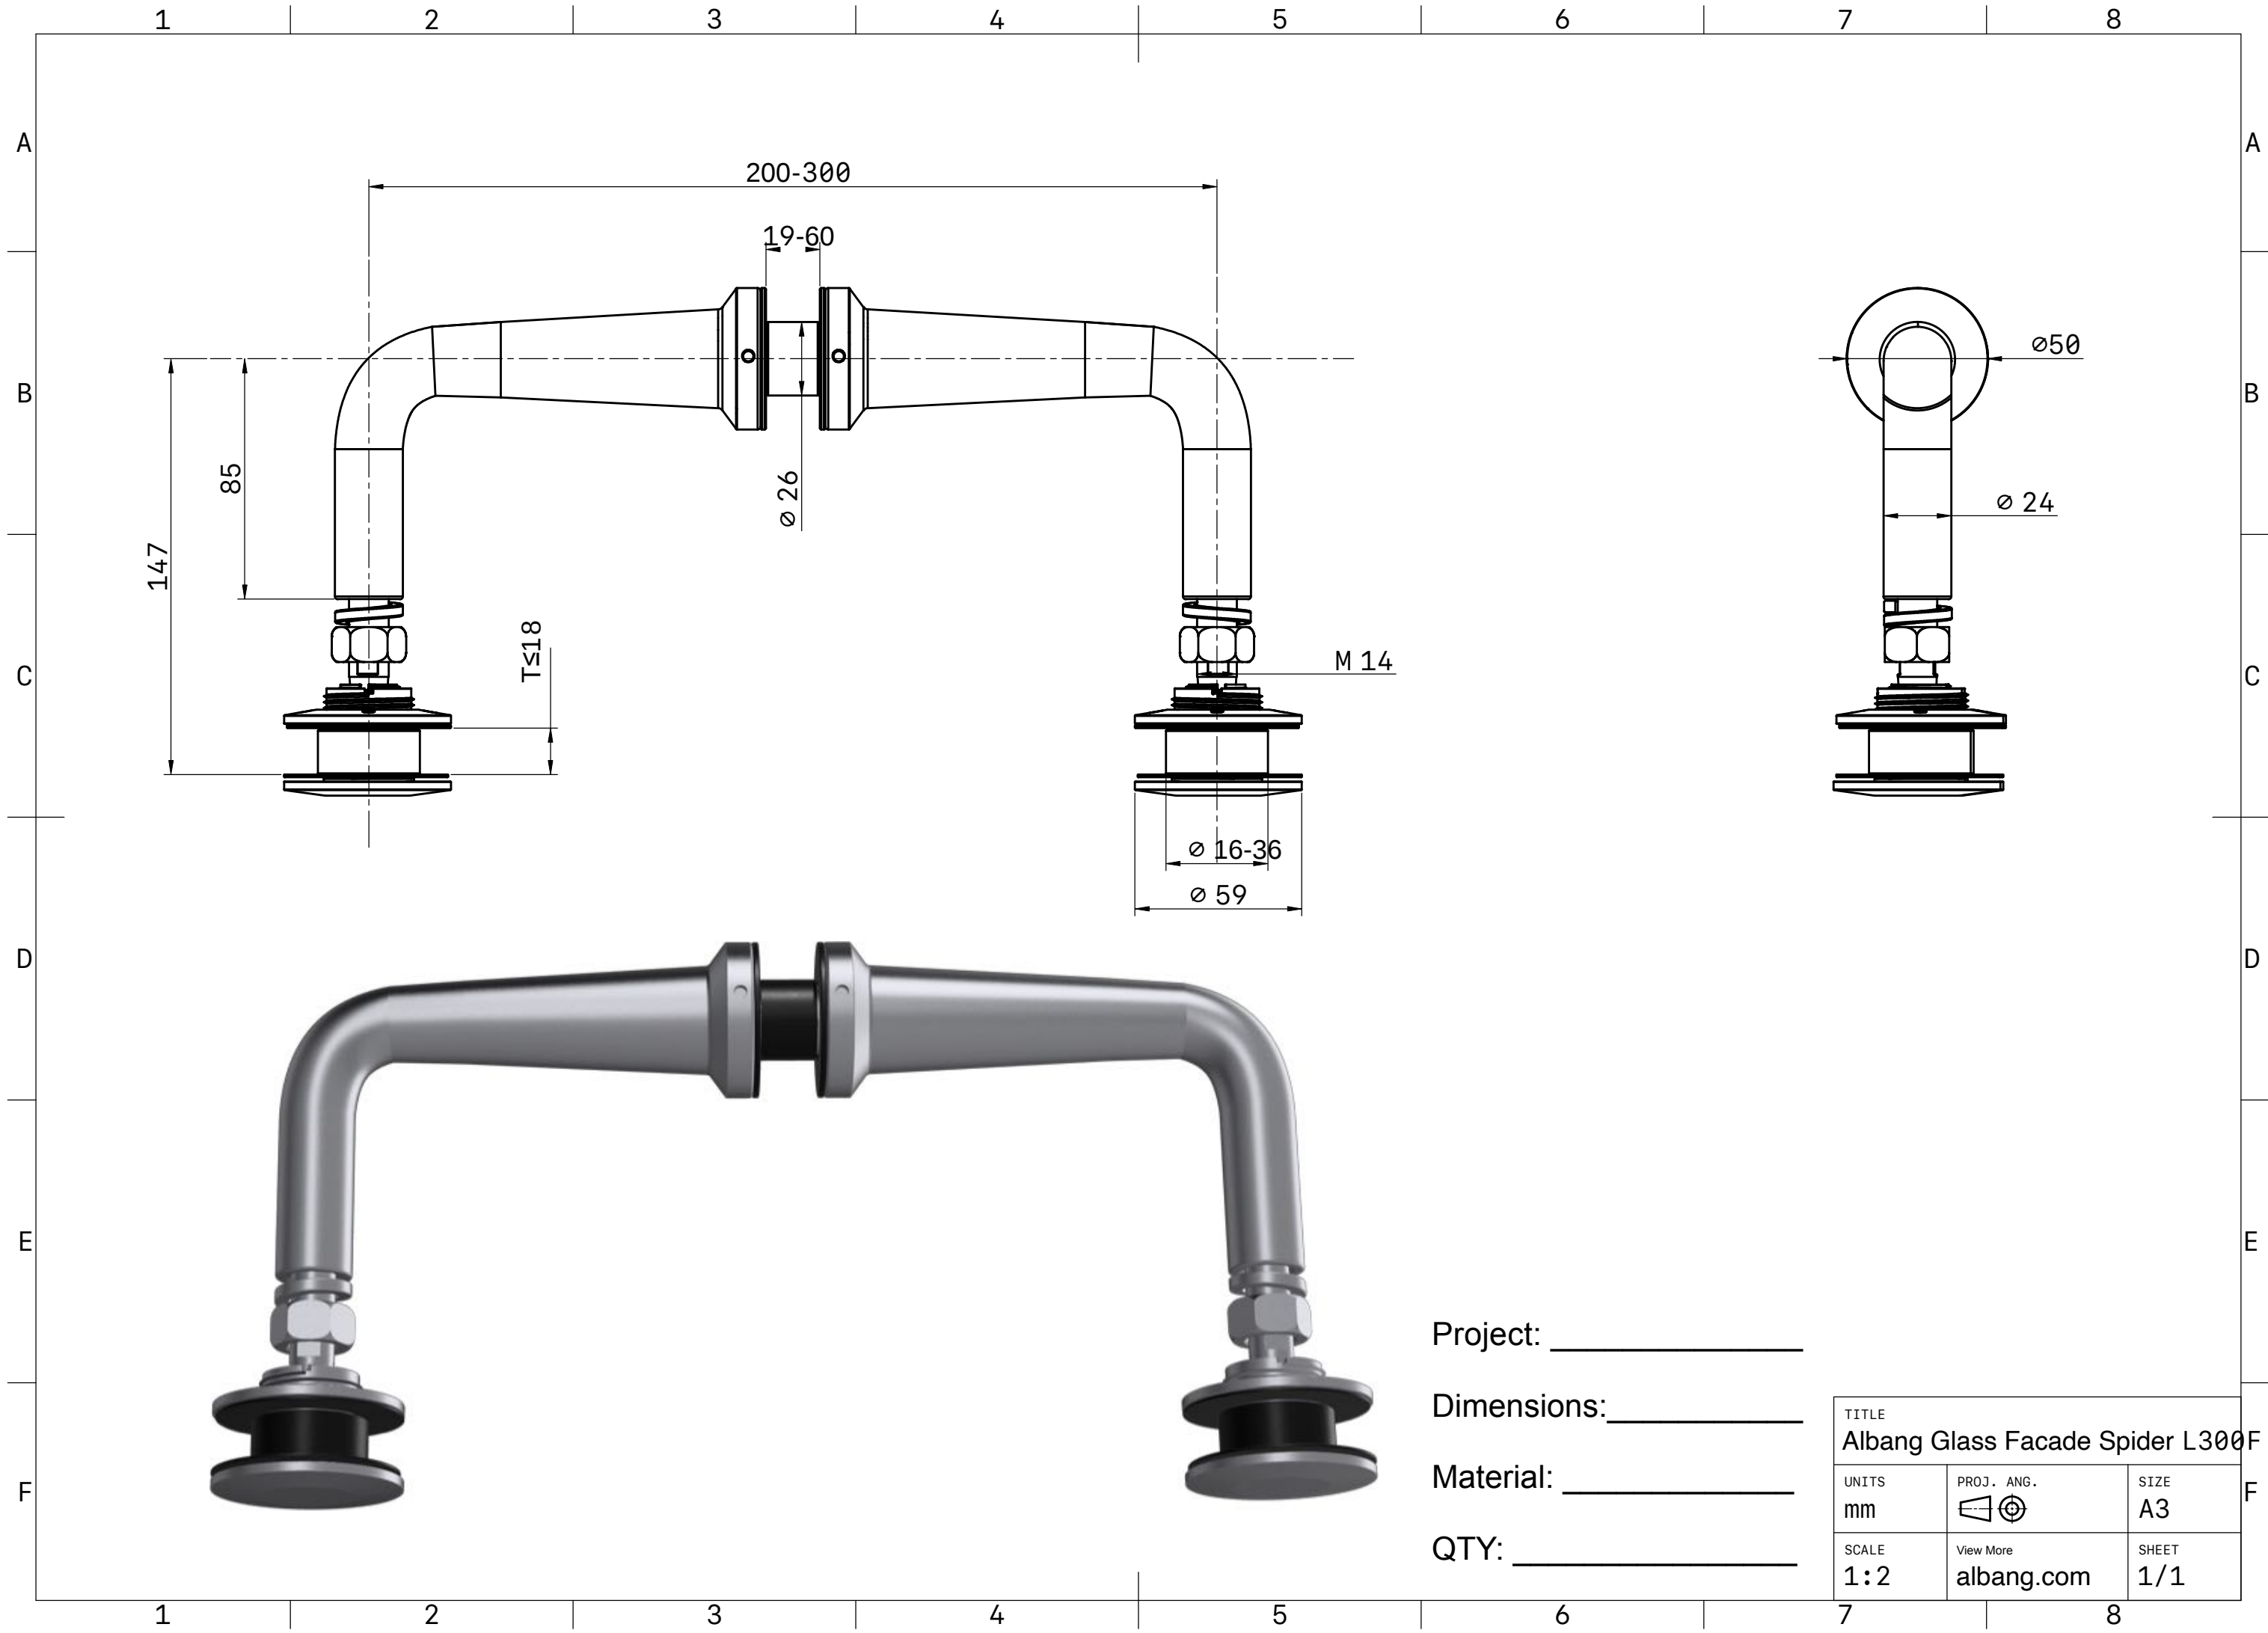

Project: _____

Dimensions: _____

Material: _____

QTY: _____

TITLE Albang Glass Facade Spider L300F		
UNITS mm	PROJ. ANG. 	SIZE A3
SCALE 1:2	View More albang.com	SHEET 1/1