


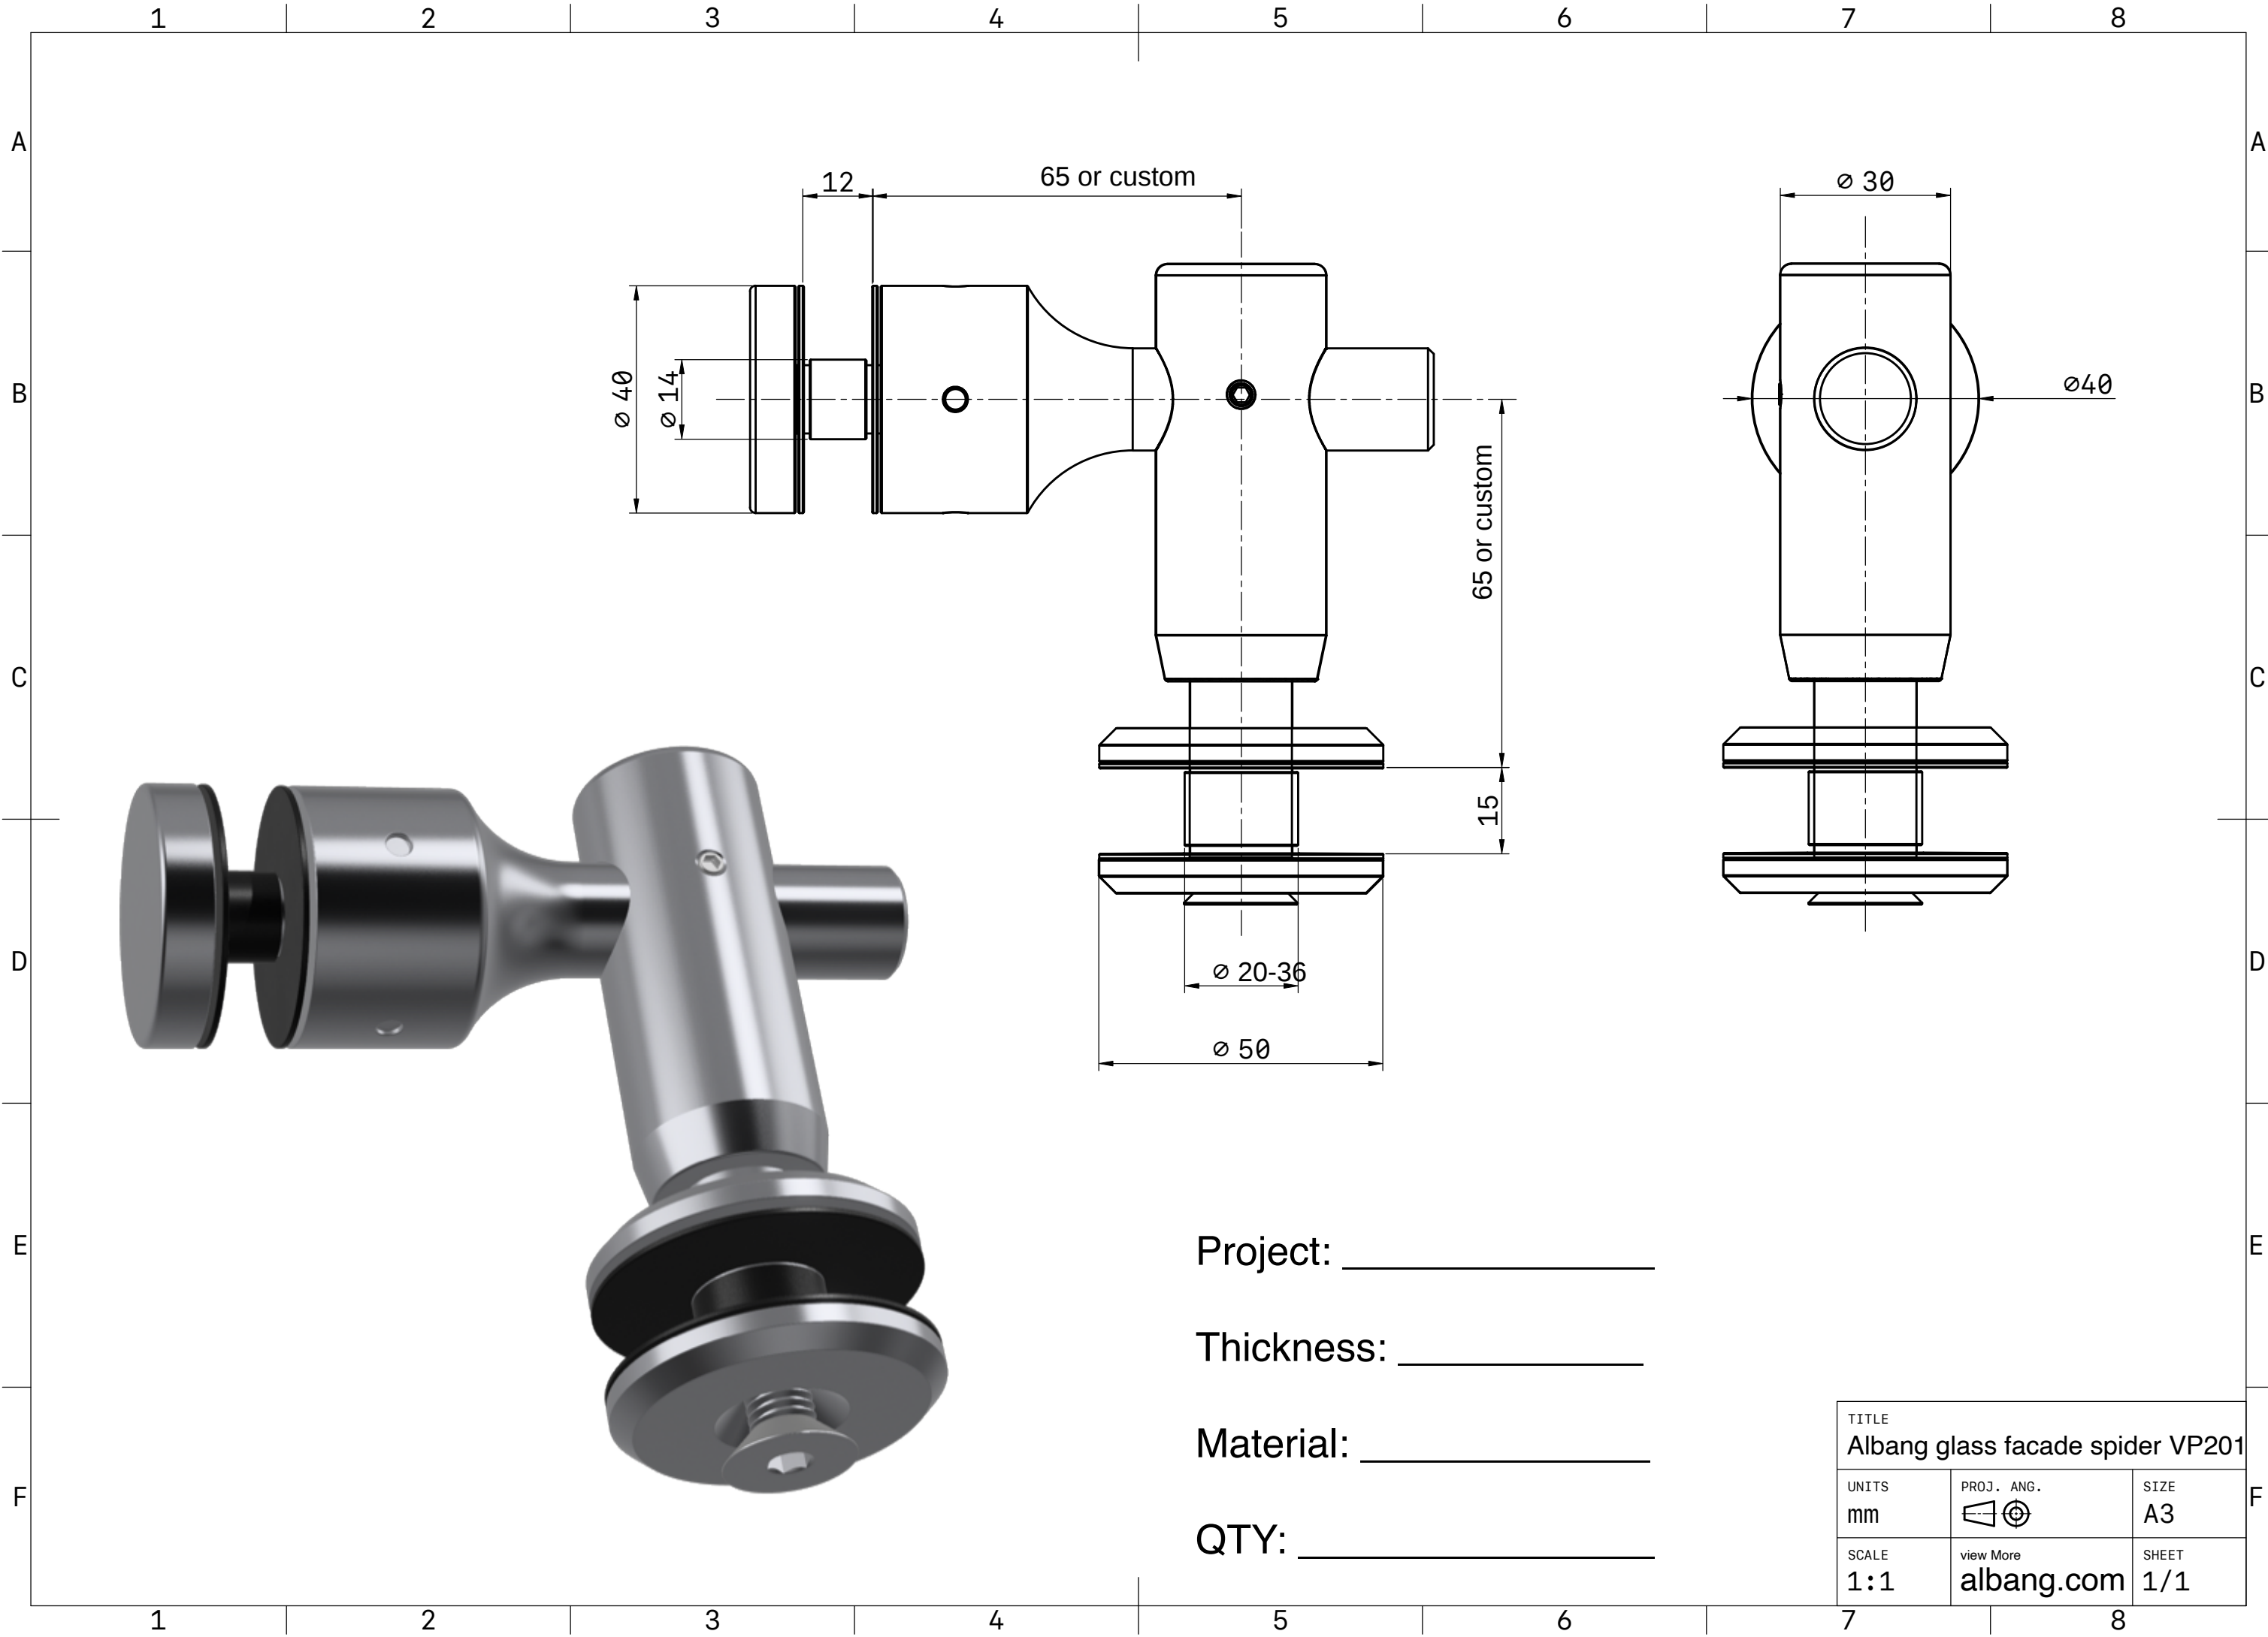

Project: _____

Thickness: _____

Material: _____

QTY: _____

TITLE		
Albang glass facade spider VP201		
UNITS	PROJ. ANG.	SIZE
mm		A3
SCALE	view More	SHEET
1:1	albang.com	1/1